



380 Lincoln Street
Eugene, Oregon 97401
Phone: 541-344-3332
Fax: 541-344-1597
www.arborsouth.com

PROJECT
Northwood
Christian Church

Marcola Road & V
Street
Springfield, OR

INDEX
1st Floor Plan -
Interiors

JOB NO
0520

DATE
22 April 2021

DRAWN BY
Bill, Chelsey, Jordan,
Steve, Ryan W.

CHECKED BY
Dan

REVISION



MEMBERS OF THE
AMERICAN INSTITUTE
OF ARCHITECTS

SHEET NO

A.09

© Arbor South Architecture, PC
Northwood Christian Church - 0520



First Floor | Interiors | Color Coated
SCALE: 3/32" = 1'-0"



380 Lincoln Street
Eugene, Oregon 97401
Phone: 541-344-3332
Fax: 541-344-1597
www.arborsouth.com

PROJECT

Northwood
Christian Church

Marcola Road & V
Street
Springfield, OR

INDEX

2nd Floor Plan -
Interiors

JOB NO
0520

DATE
22 April 2021

DRAWN BY
Bill, Chelsey, Jordan,
Steve, Ryan W.

CHECKED BY
Dan

REVISION




MEMBERS OF THE
AMERICAN INSTITUTE
OF ARCHITECTS

SHEET NO

A.10

© Arbor South Architecture, PC
Northwood Christian Church - 0520

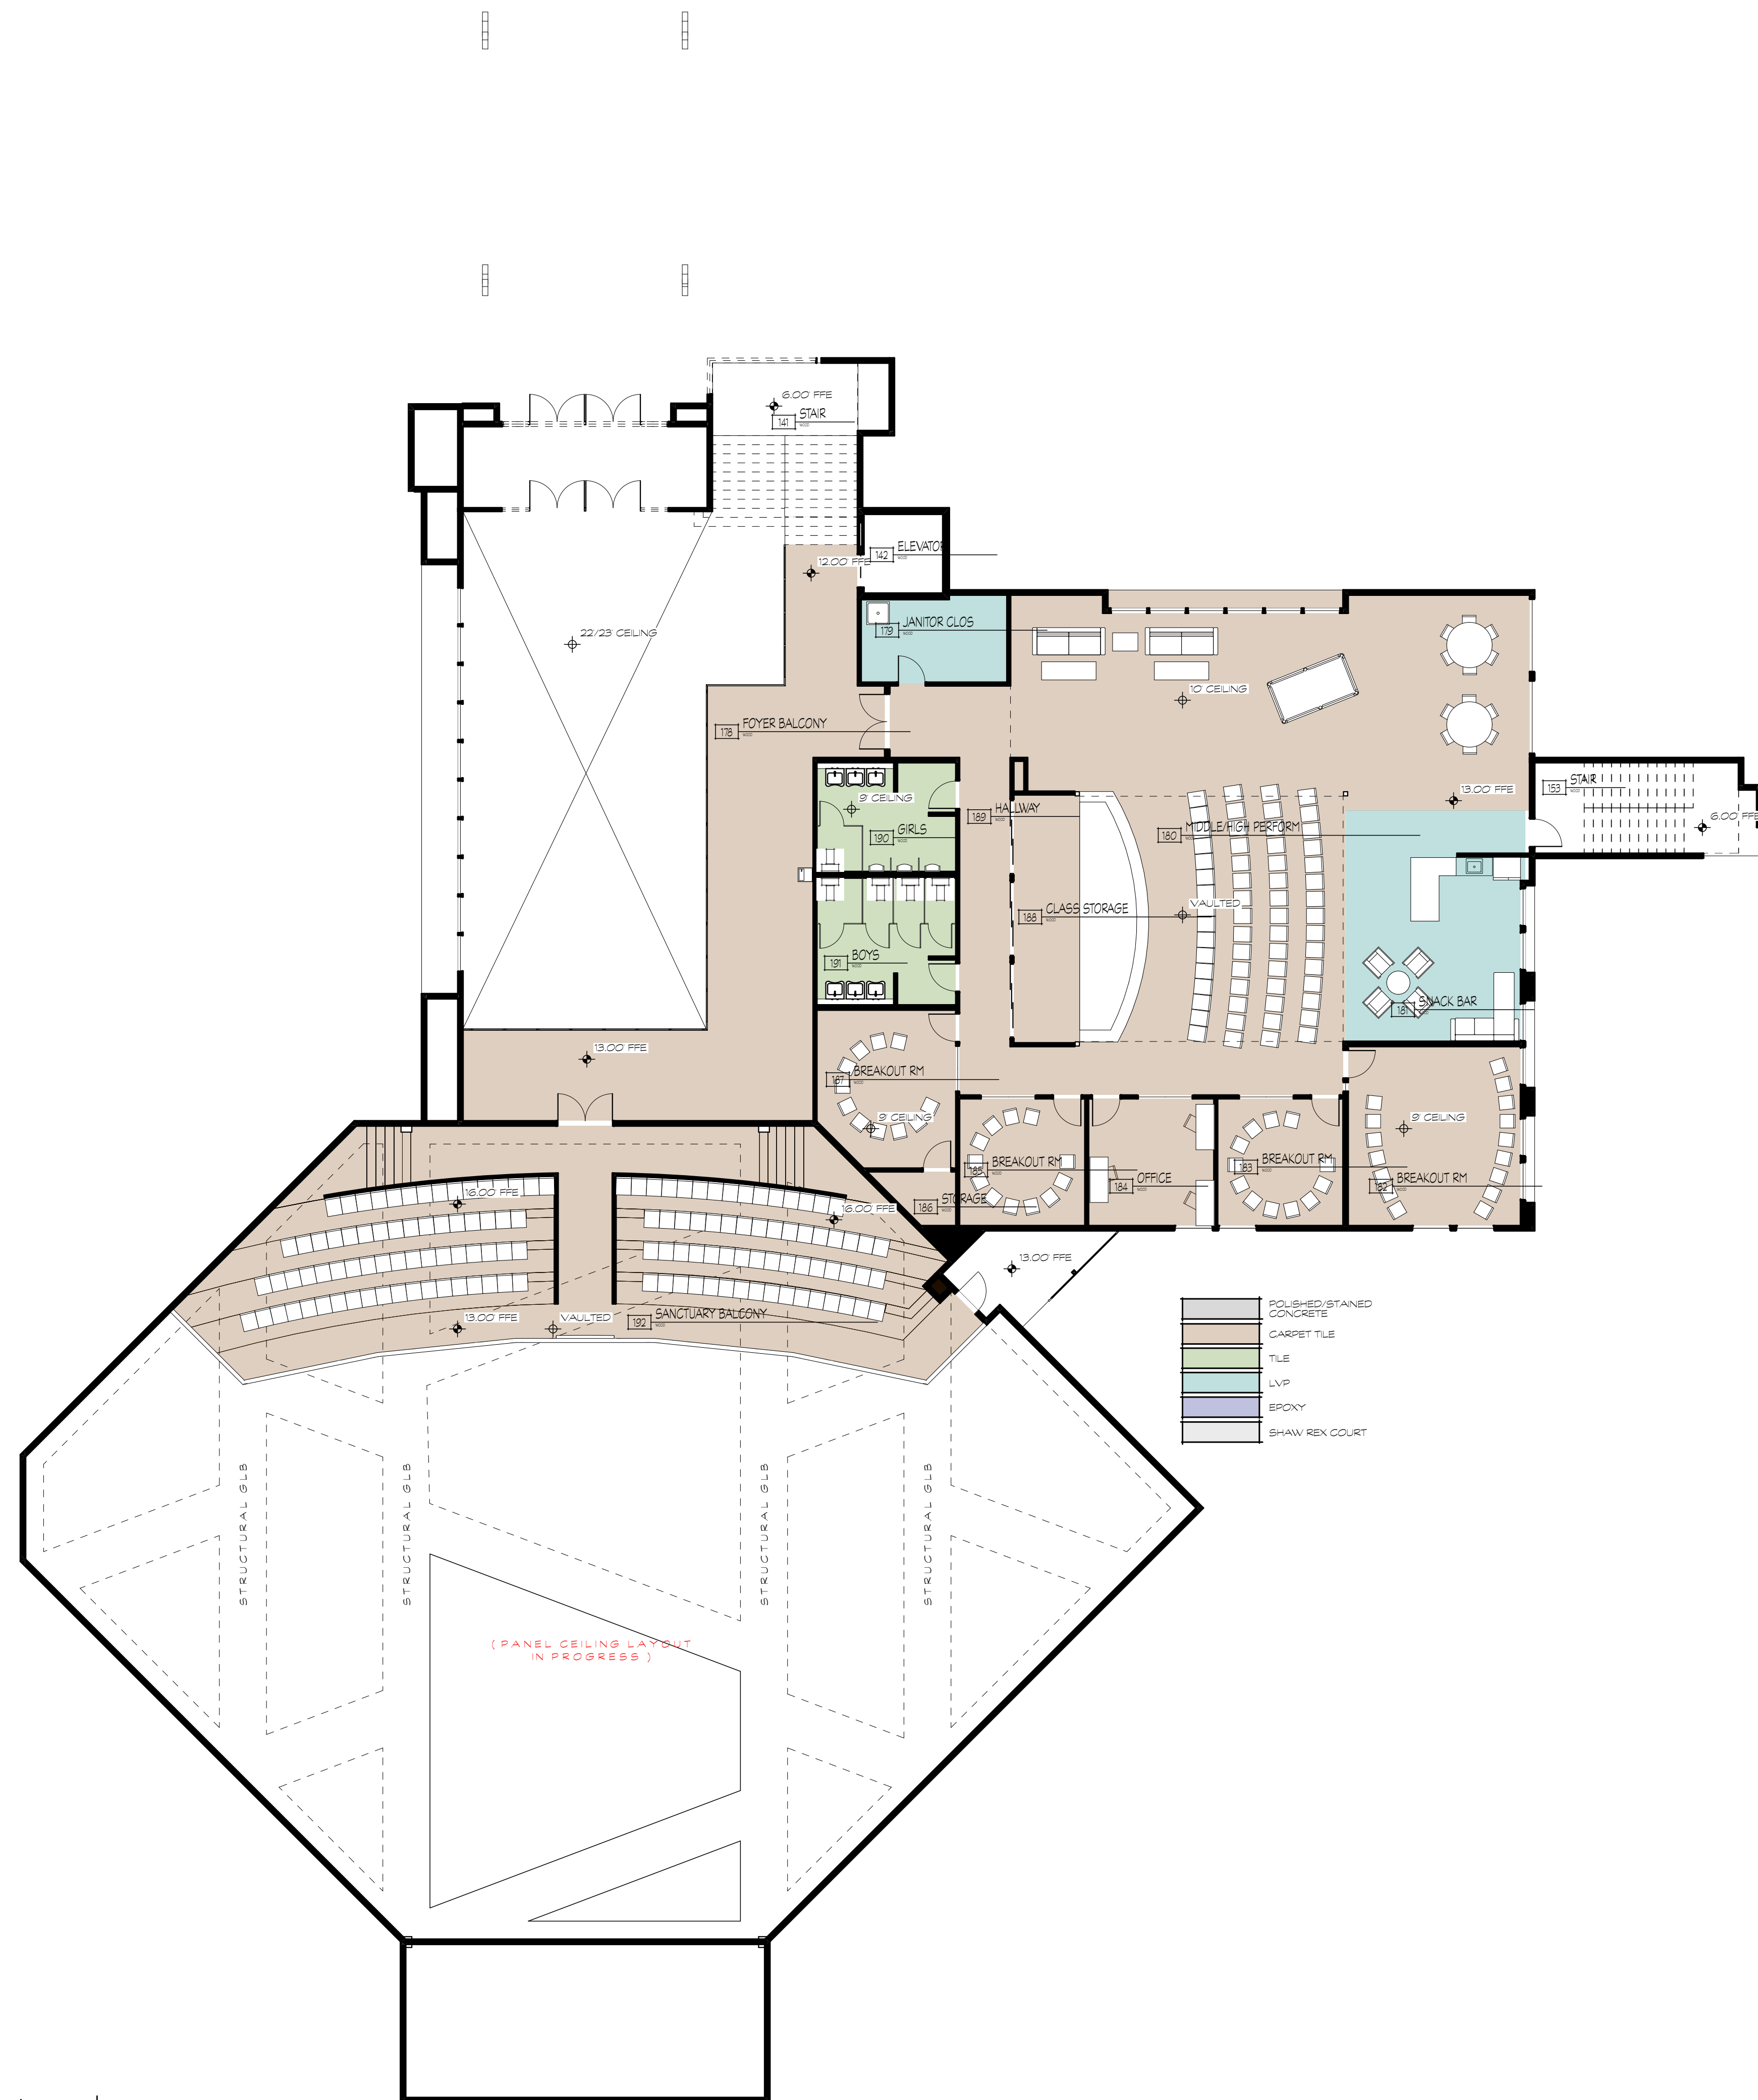

- POLISHED/STAINED CONCRETE
- CARPET TILE
- TILE
- LVP
- EPOXY
- SHAW REX COURT